
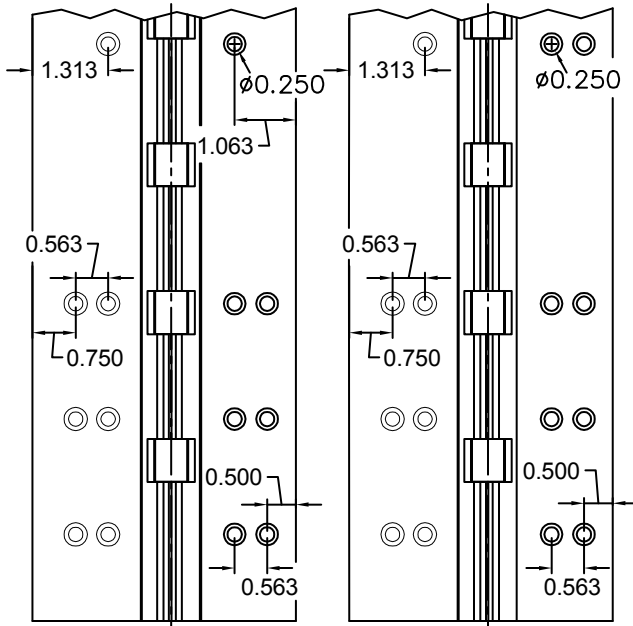
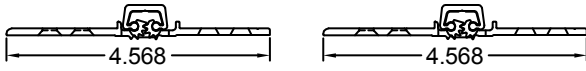


A111HD85/A111LL85


85" LONG

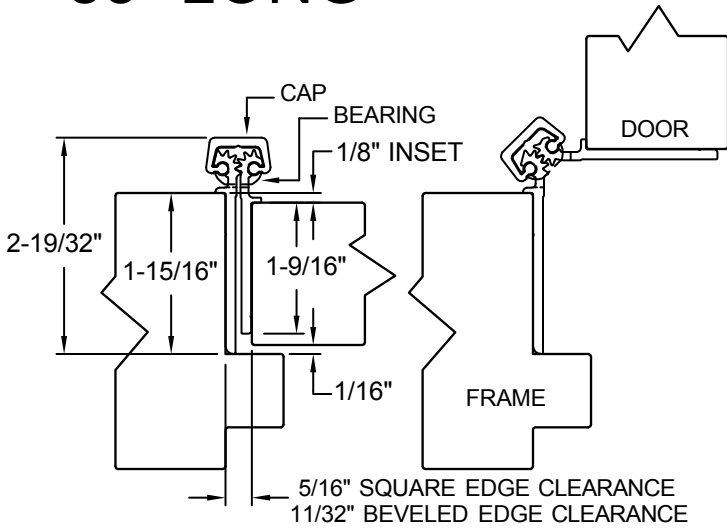

(STD/HD)
ALL DIMS ARE TYPICAL

LEAD LINED (LL)
ALL DIMS ARE TYPICAL

SCREW DETAIL			
	MODEL		DESCRIPTION
	STD/HD QTY.	LL QTY.	
FRAME	19	26	12-24 X 11/16" PH. F.H. UNDERCUT SELF DRILLING THREAD FORMING TEK SCREW
DOOR	19	26	12-24 X 11/16" PH. F.H. UNDERCUT SELF DRILLING THREAD FORMING TEK SCREW

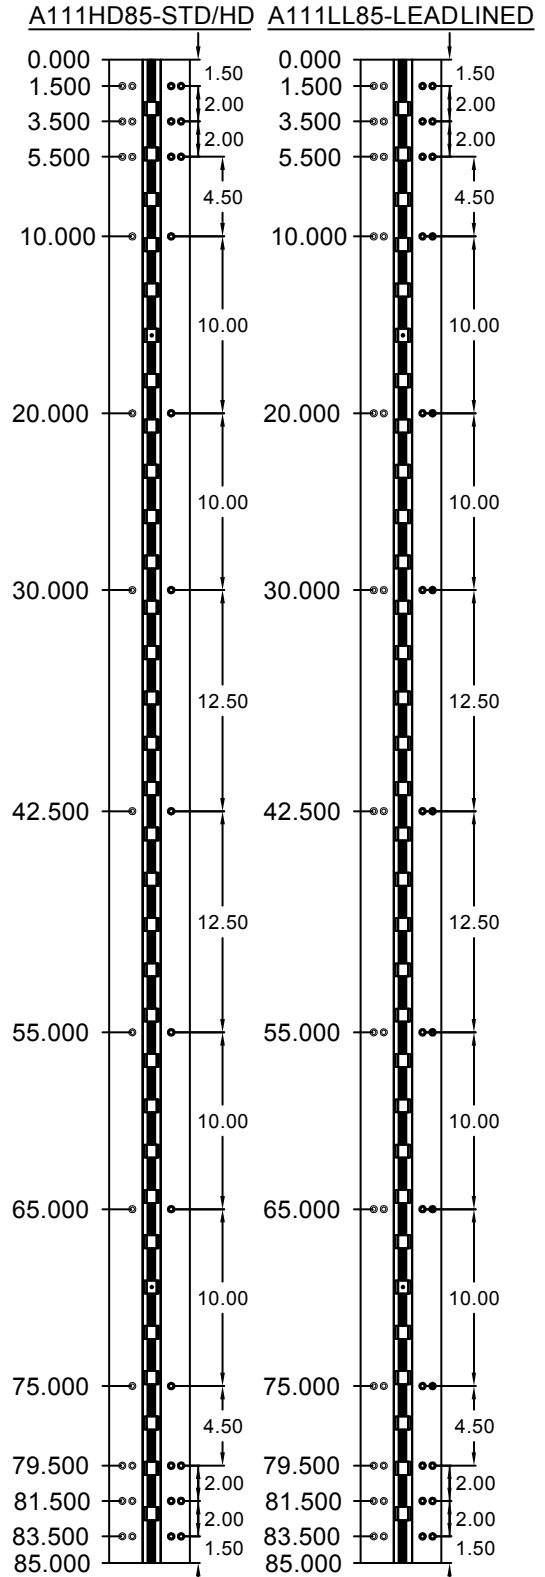

ALL DIMS ARE TO CENTERLINE OF HOLES



® www.abhmfg.com
E-mail: abhinfo@abhmfg.com
Architectural Builders Hardware Mfg., Inc.
1222 Ardmore Ave., Itasca, IL 60143
630.875.9900; FAX 800.9FAXABH (932.9224)

A111-85-02.DWG

© 2009 ABH Mfg., Inc.
printed in USA

A111-85

REVISED 11-16-09