



# DOUBLE LIPPED STRIKE

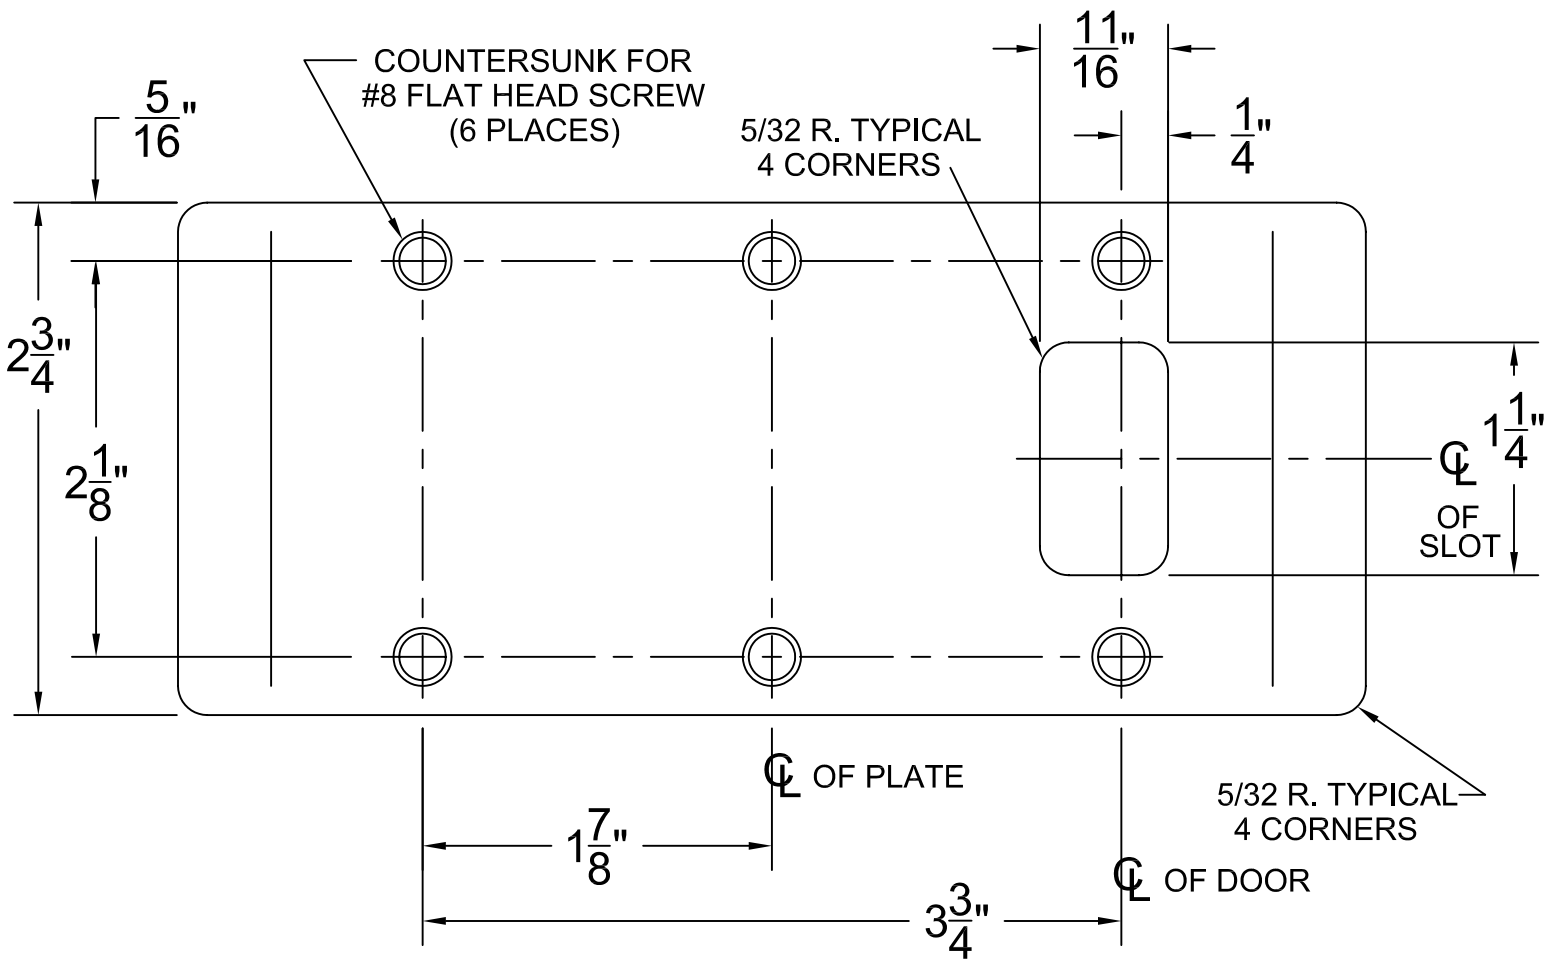

## REINFORCEMENT:

CUSTOMER TO SUPPLY FRAME REINFORCEMENT WITH LATCH BOLT CLEARANCE.

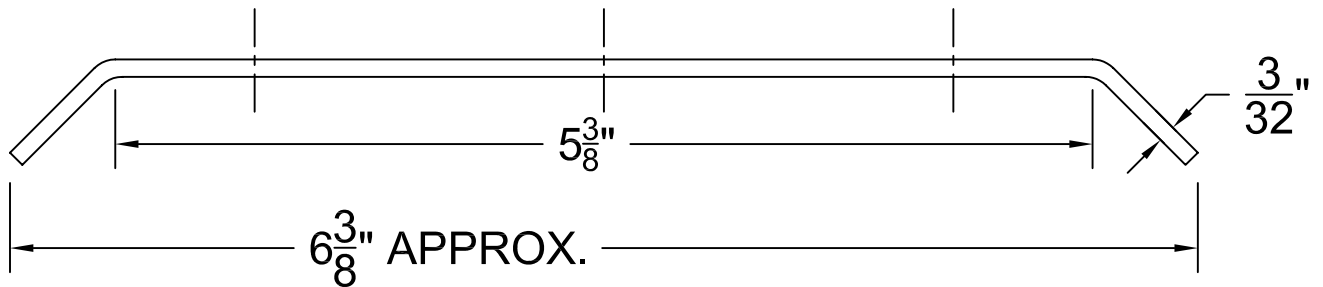

### NOTE:

1. CENTERLINE OF PLATE TO COINCIDE WITH CENTERLINE OF JAMB.
2. FOR USE WITH 1-3/4" DOOR INSET 1/8" ON 5-3/4 FRAME.
3. MACHINE SCREW SIZE: #8-32 x 1/2 UNDERCUT FLAT HEAD RECESSED.
4. DRAWING NOT TO SCALE.



www.abhmfg.com  
 E-mail: abhinfo@abhmfg.com  
 Architectural Builders Hardware Mfg., Inc.  
 1222 Ardmore Ave., Itasca, IL 60143  
 630.875.9900; FAX 800.9FAXABH (932.9224)

© 2005 ABH Mfg., Inc.  
 printed in USA

DS4530-01.DWG

# DS4530

REVISED 10-28-05