
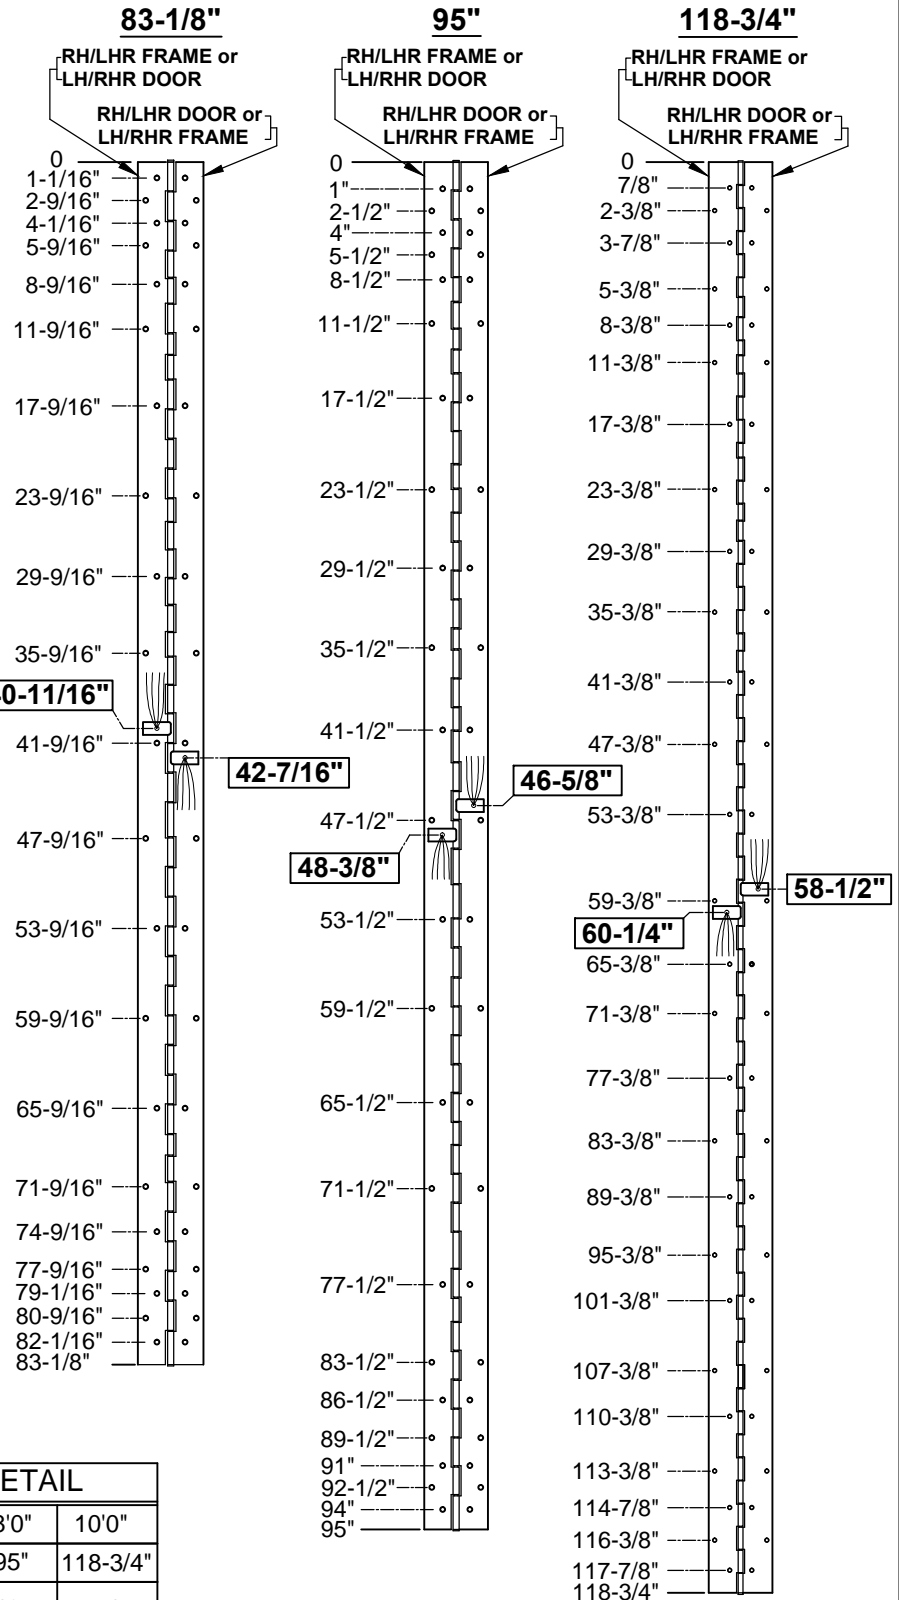


A5505 - "TW" or "EZ" OPTION, CONCEALED ELECTRIFICATION, FULL CONCEALED, DUAL EDGE GUARD - 12 GA., STAINLESS STEEL HINGE

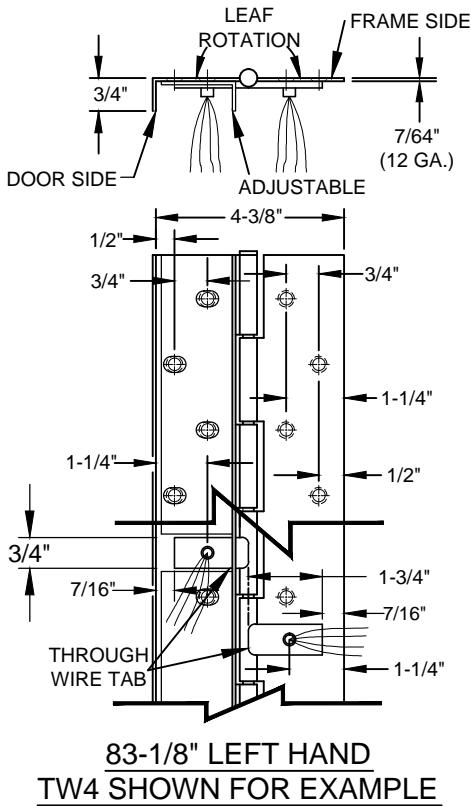

NOTES:

- HINGES CUT TO CUSTOM LENGTH ARE CUT FROM BOTTOM OF HINGE.
- SPECIFY HANDING WHEN ORDERING.
- SPECIFY WIRE CONFIGURATION WHEN ORDERING, TEMPLATE REMAINS THE SAME.
 - TW4 • EZ4 *
 - TW8 • EZ8 *
 - TW12 • EZ12 *
- IF "M" OPTION (MOVEABLE PANEL) IS CHOSEN, TEMPLATE REMAINS THE SAME.
- 30 AWG WIRES, APPROX. 4" LONG PER SIDE, RATED 2 AMP CONTINUOUS LOW VOLTAGE.
- THRU WIRE LOCATION DIMENSIONS +/- 1/16".

STANDARD HINGE SIZES & SCREW DETAIL			
NOMINAL DOOR HEIGHT	7'0"	8'0"	10'0"
ACTUAL HINGE HEIGHT	83-1/8"	95"	118-3/4"
12-24 x 1/2" PHILLIPS FLAT HEAD, UNDERCUT, MACHINE SCREW, S.S.	42	46	54

THIS DRAWING IS NOT TO SCALE.

A5505-TW or EZ OPTION, CONCEALED ELECTRIFICATION-1-01.DWG




www.abhmfg.com
 E-mail: abhinfo@abhmfg.com
 Architectural Builders Hardware Mfg., Inc.
 1222 Ardmore Ave., Itasca, IL 60143
 630.875.9900; FAX 800.9FAXABH (932.9224)

A5505 - "TW" or "EZ" OPTION
 CONCEALED ELECTRIFICATION
 12 GAUGE


© 2018 ABH Mfg., Inc.
 printed in USA

PAGE 1 OF 2
 REVISED 11-14-16


A5505 - "TW" or "EZ" OPTION, CONCEALED ELECTRIFICATION, FULL CONCEALED, DUAL EDGE GUARD - 12 GA., STAINLESS STEEL HINGE

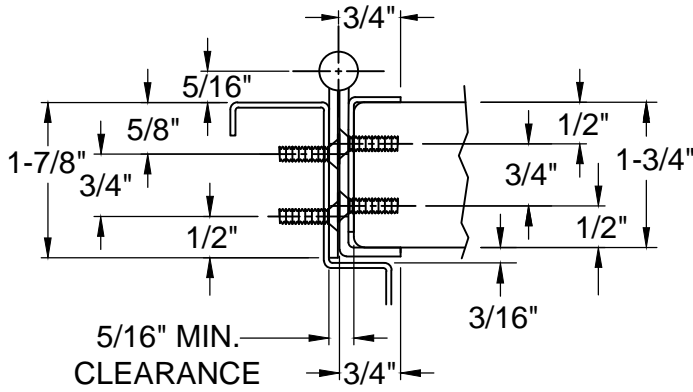

CLOSED POSITION
(WIRES NOT SHOWN)

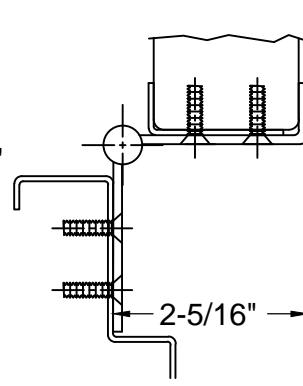


90° OPEN POSITION
(WIRES NOT SHOWN)

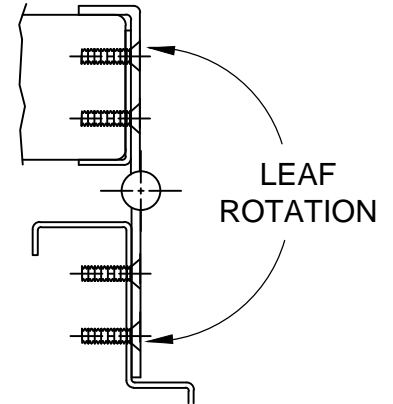


180° OPEN POSITION
(WIRES NOT SHOWN)

EZ CONNECT OPTION

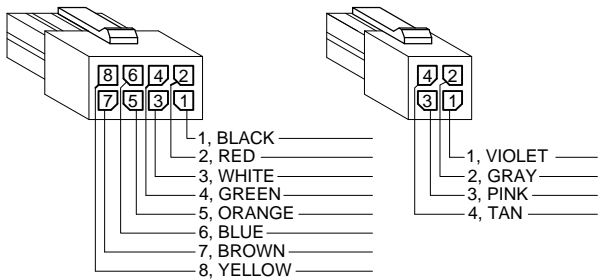

- 1, BLACK
- 2, RED
- 3, WHITE
- 4, GREEN
- 5, ORANGE
- 6, BLUE
- 7, BROWN
- 8, YELLOW
- 1, VIOLET
- 2, GRAY
- 3, PINK
- 4, TAN

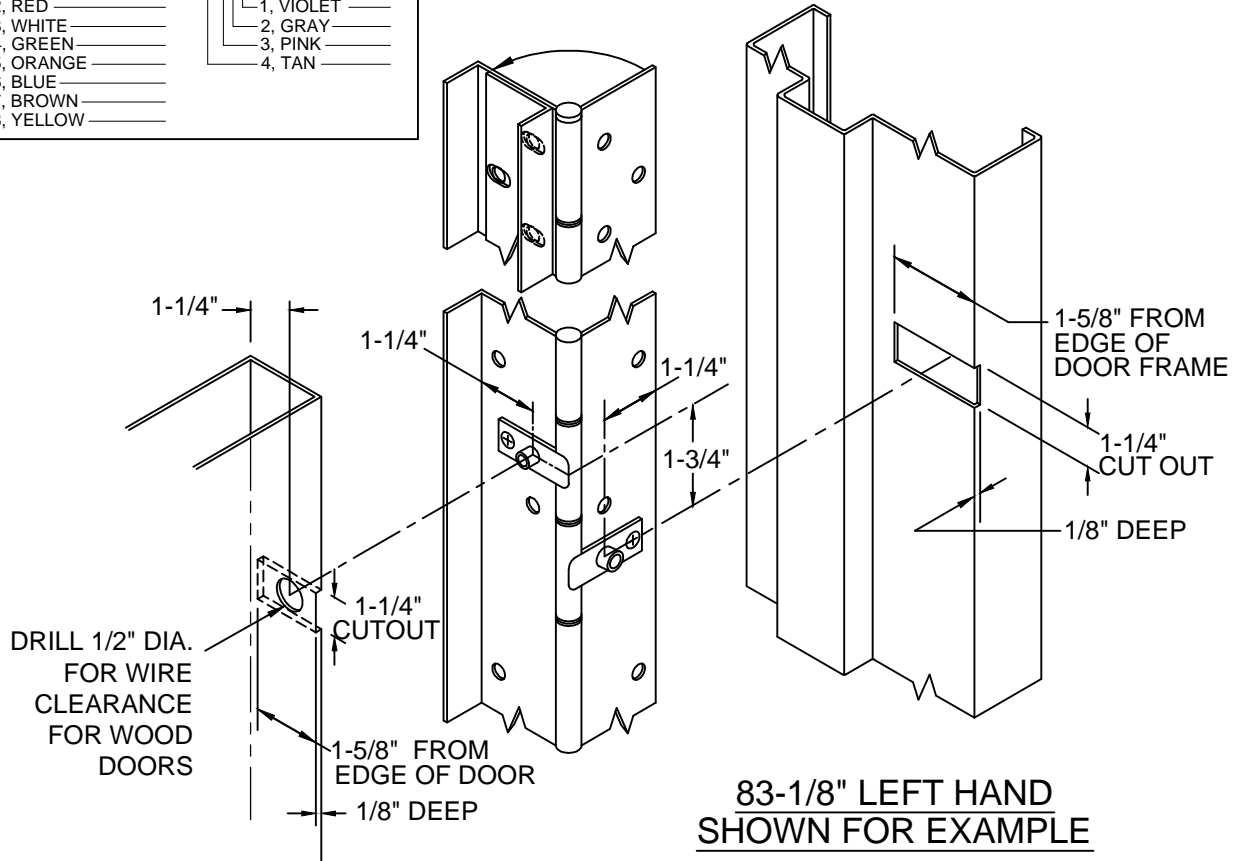

**83-1/8" LEFT HAND
SHOWN FOR EXAMPLE**

A5505-TW or EZ OPTION, CONCEALED ELECTRIFICATION-2-01.DWG



www.abhmfg.com
E-mail: abhinfo@abhmfg.com
Architectural Builders Hardware Mfg., Inc.
1222 Ardmore Ave., Itasca, IL 60143
630.875.9900; FAX 800.9FAXABH (932.9224)

**A5505 - "TW" or "EZ" OPTION
CONCEALED ELECTRIFICATION
12 GAUGE**

© 2018 ABH Mfg., Inc.
printed in USA

PAGE 2 OF 2
REVISED 11-14-16