



DOUBLE LIPPED STRIKE

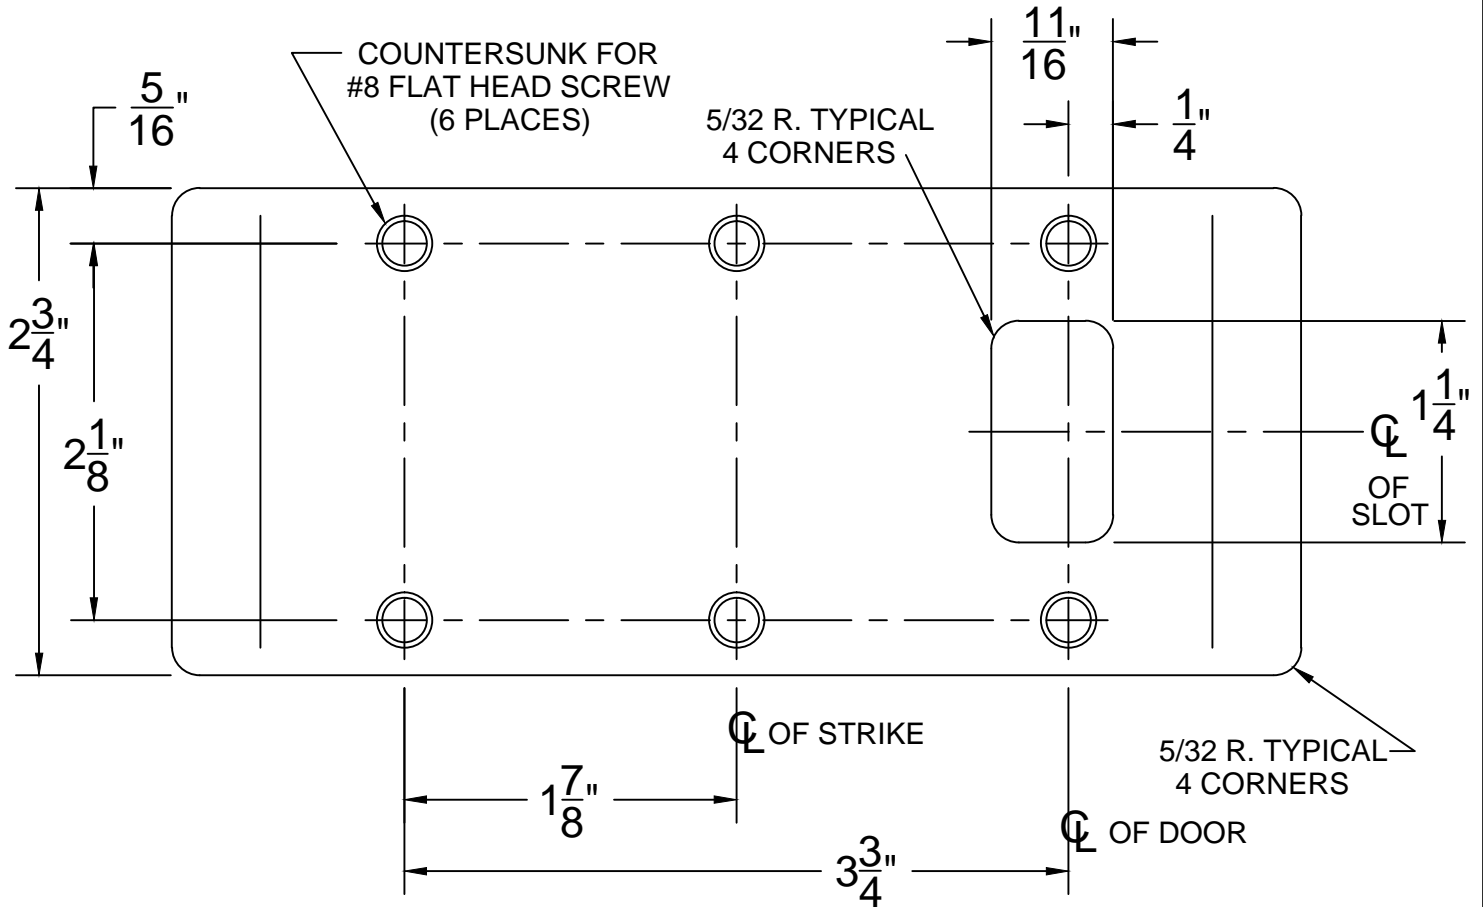

REINFORCEMENT:

CUSTOMER TO SUPPLY FRAME REINFORCEMENT WITH LATCH BOLT CLEARANCE.

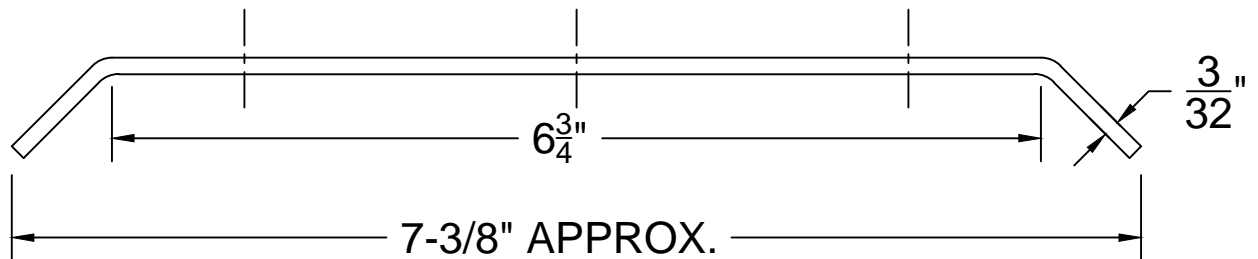

NOTE:

1. CENTERLINE OF PLATE TO COINCIDE WITH CENTERLINE OF JAMB.
2. FOR USE WITH 1-3/4" DOOR INSET 1/8" ON 5-3/4 FRAME.
3. MACHINE SCREW SIZE: #8-32 x 1/2 UNDERCUT FLAT HEAD RECESSED.
4. DRAWING NOT TO SCALE.



www.abhmfg.com
 E-mail: abhinfo@abhmfg.com
 Architectural Builders Hardware Mfg., Inc.
 1222 Ardmore Ave., Itasca, IL 60143
 630.875.9900; FAX 800.9FAXABH (932.9224)

©2009 ABH Mfg., Inc.
 printed in USA

DS4530-02.DWG

DS4540

REVISED 10-23-09