


1857S MANUAL FLUSH BOLT

TOP BOLT ONLY, WOOD DOOR APPLICATION

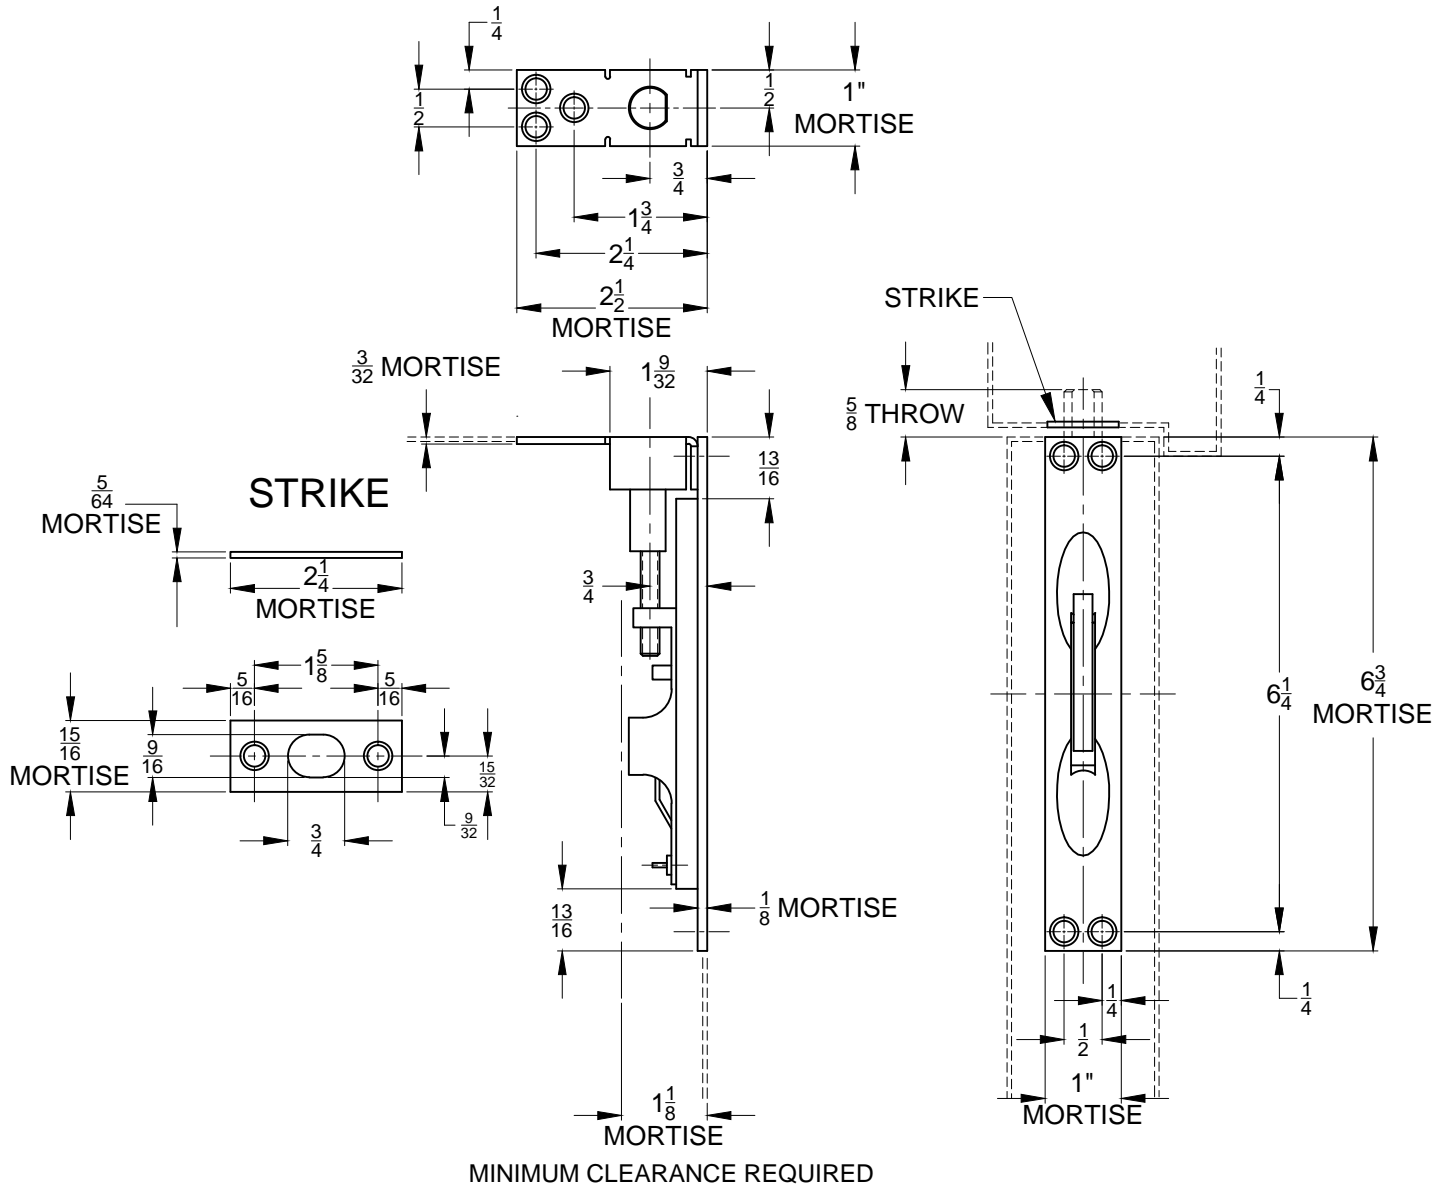

SCREW DETAILS: BOLT HOUSING - (5) 8-32 x 1-1/2" F.H. COMB SCREW
 STRIKE - (2) 8-32 x 11/16" F.H. COMB SCREW



www.abhmfg.com
 E-mail: abhinfo@abhmfg.com
 Architectural Builders Hardware Mfg., Inc.
 1222 Ardmore Ave., Itasca, IL 60143
 630.875.9900; FAX 800.9FAXABH (932.9224)

©2016 ABH Mfg., Inc.
 printed in USA

1857S-00.DWG

1857S

PAGE 1 OF 1
 ISSUED 06-08-16