


A150HD / A150LL - KAWNEER ALUMINUM GEARED HINGE, FLUSH MOUNT, FULL CONCEALED

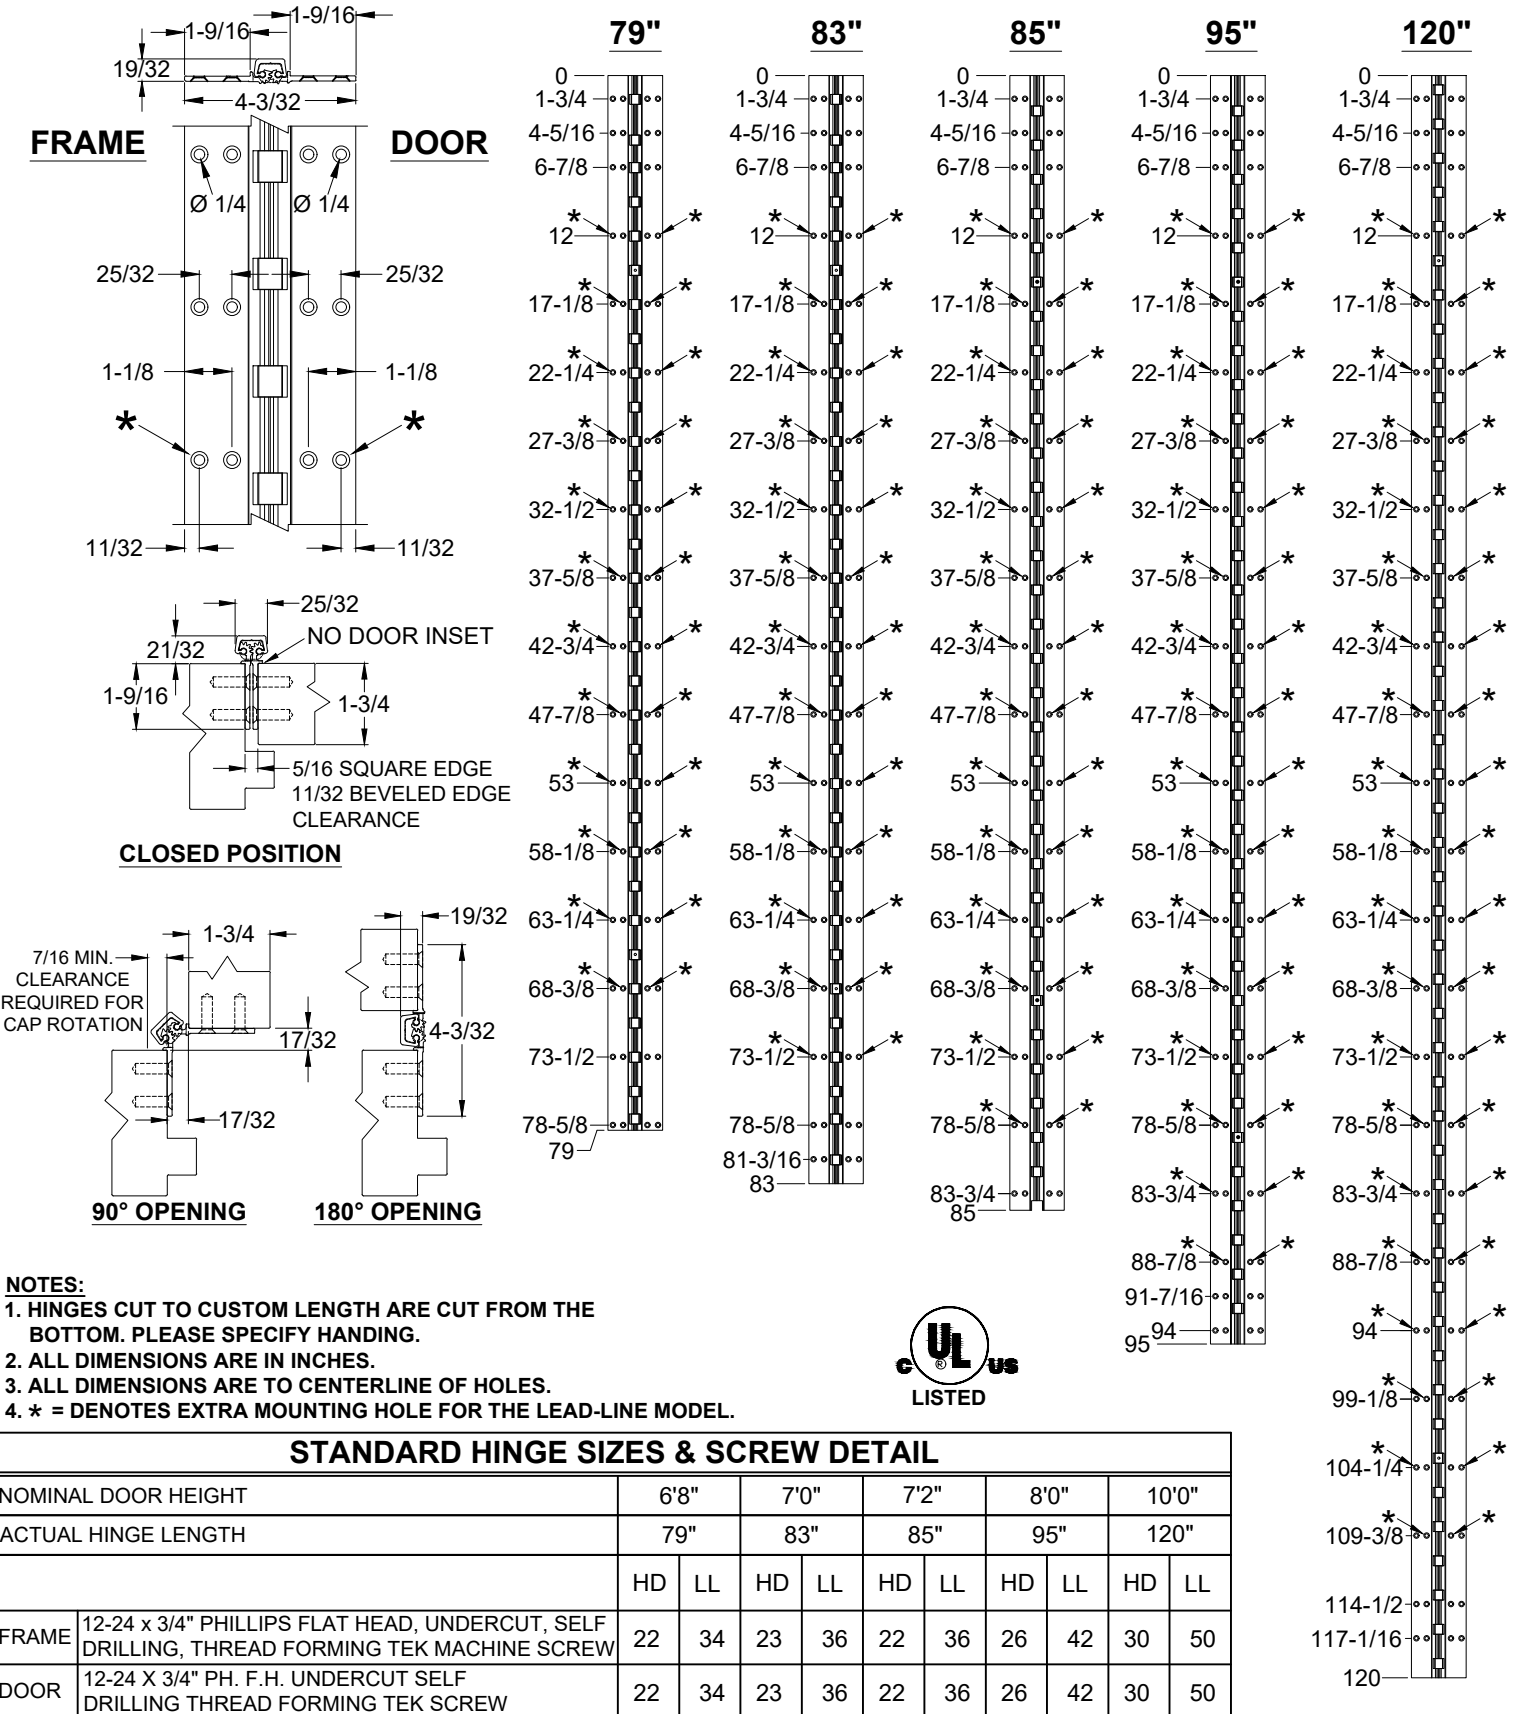

www.abhmfg.com
E-mail: abhinfo@abhmfg.com
Architectural Builders Hardware Mfg., Inc.
1222 Ardmore Ave., Itasca, IL 60143
630.875.9900; FAX 800.9FAXABH (932.9224)

A150-ALUMINUM GEARED HINGE-05.DWG
A150
ALUMINUM GEARED HINGE
PAGE 1 OF 1
REVISED 9-10-20