


LOCKING LADDER PULL DOOR PREP WITH HALF HEIGHT BOLT DOWN

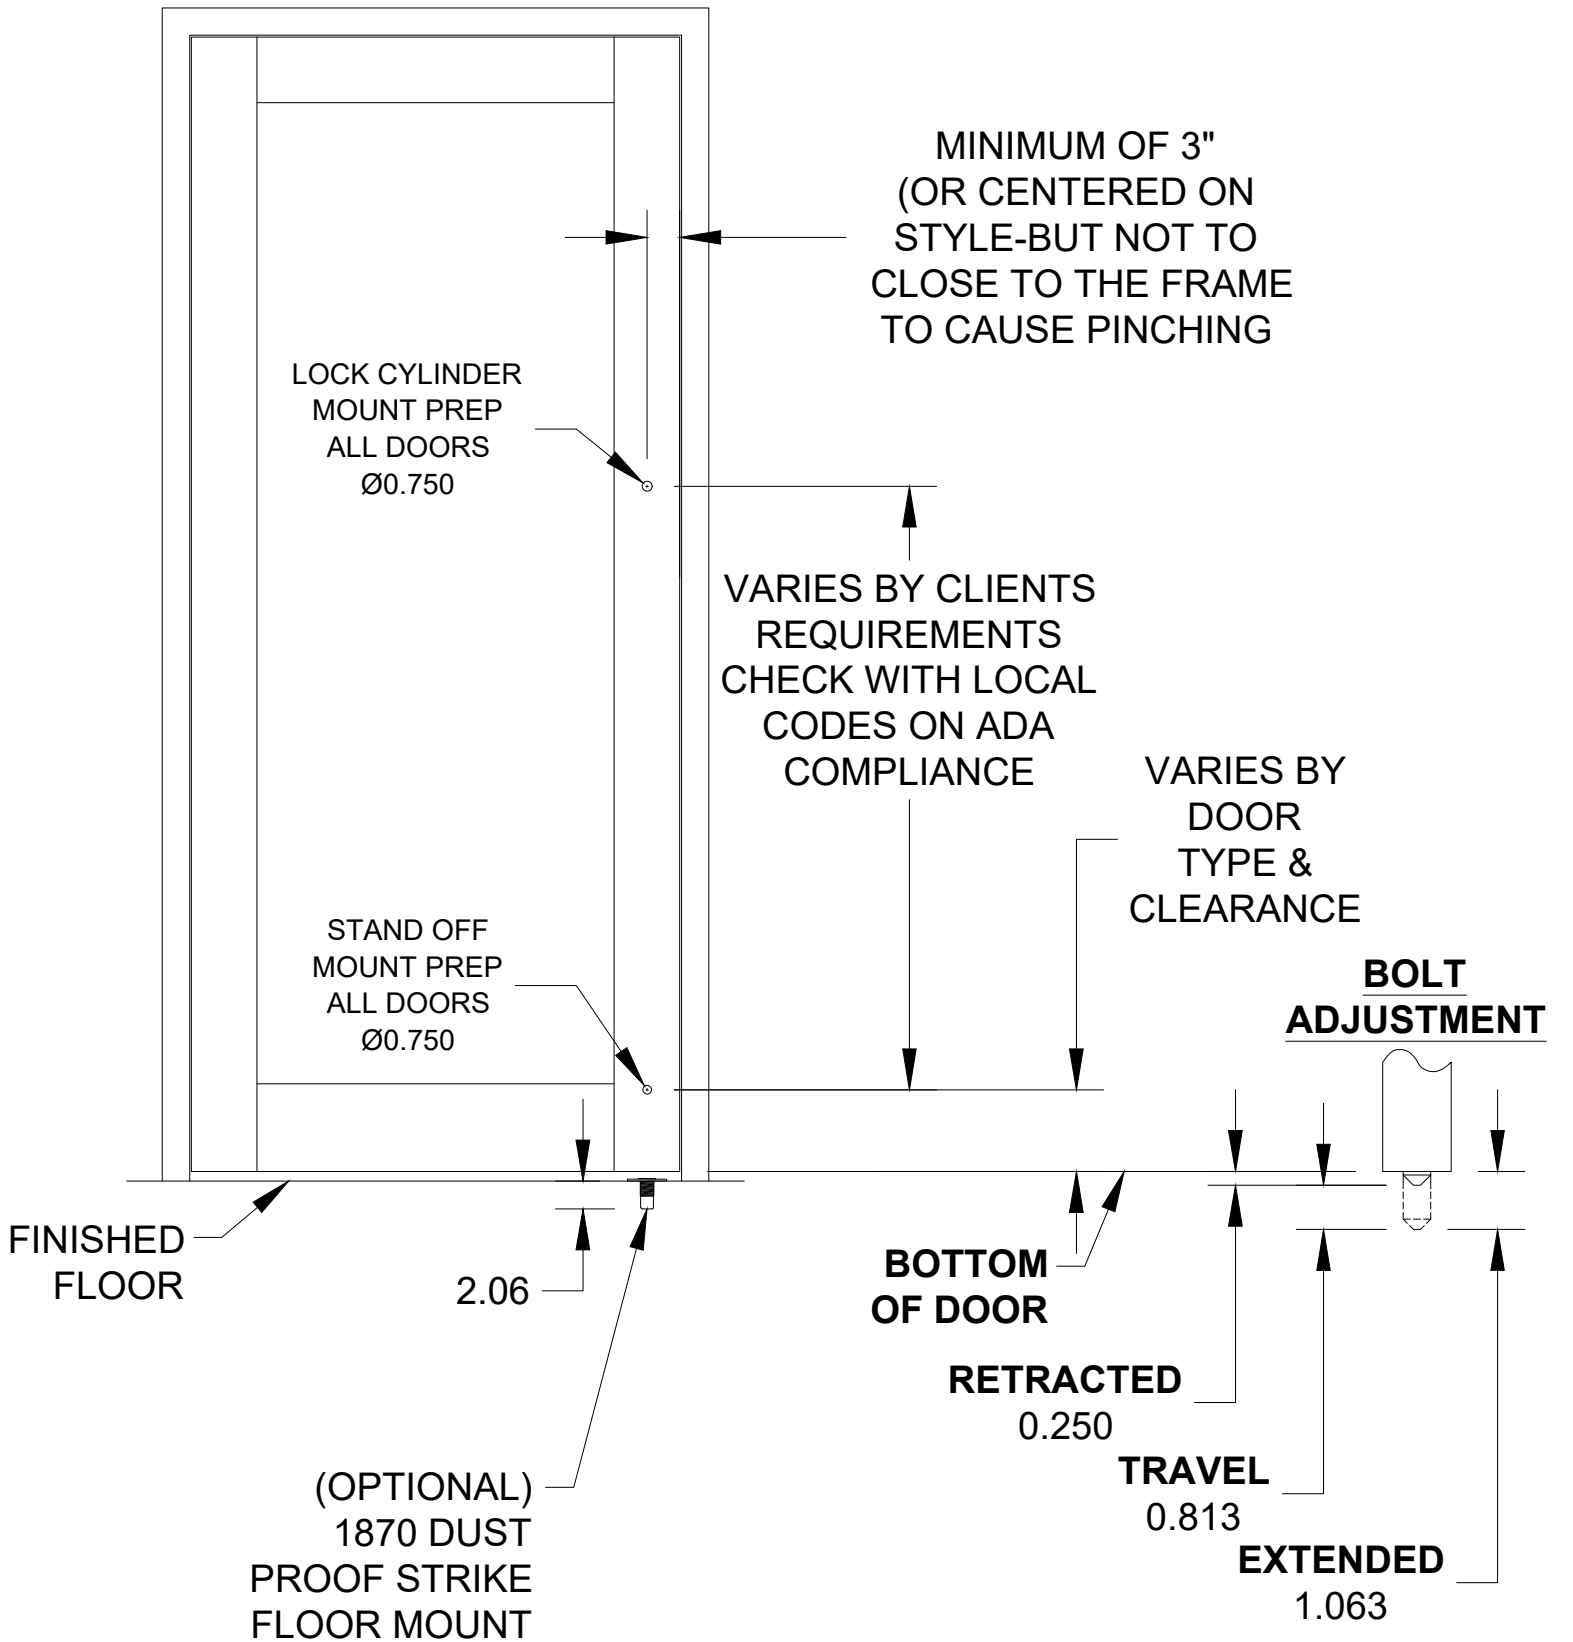

LOCKING LADDER PULL DOOR PREP WITH HALF HEIGHT BOLT DOWN-00.DWG