


LOCKING LADDER PULL DOOR PREP WITH HALF HEIGHT BOLT UP

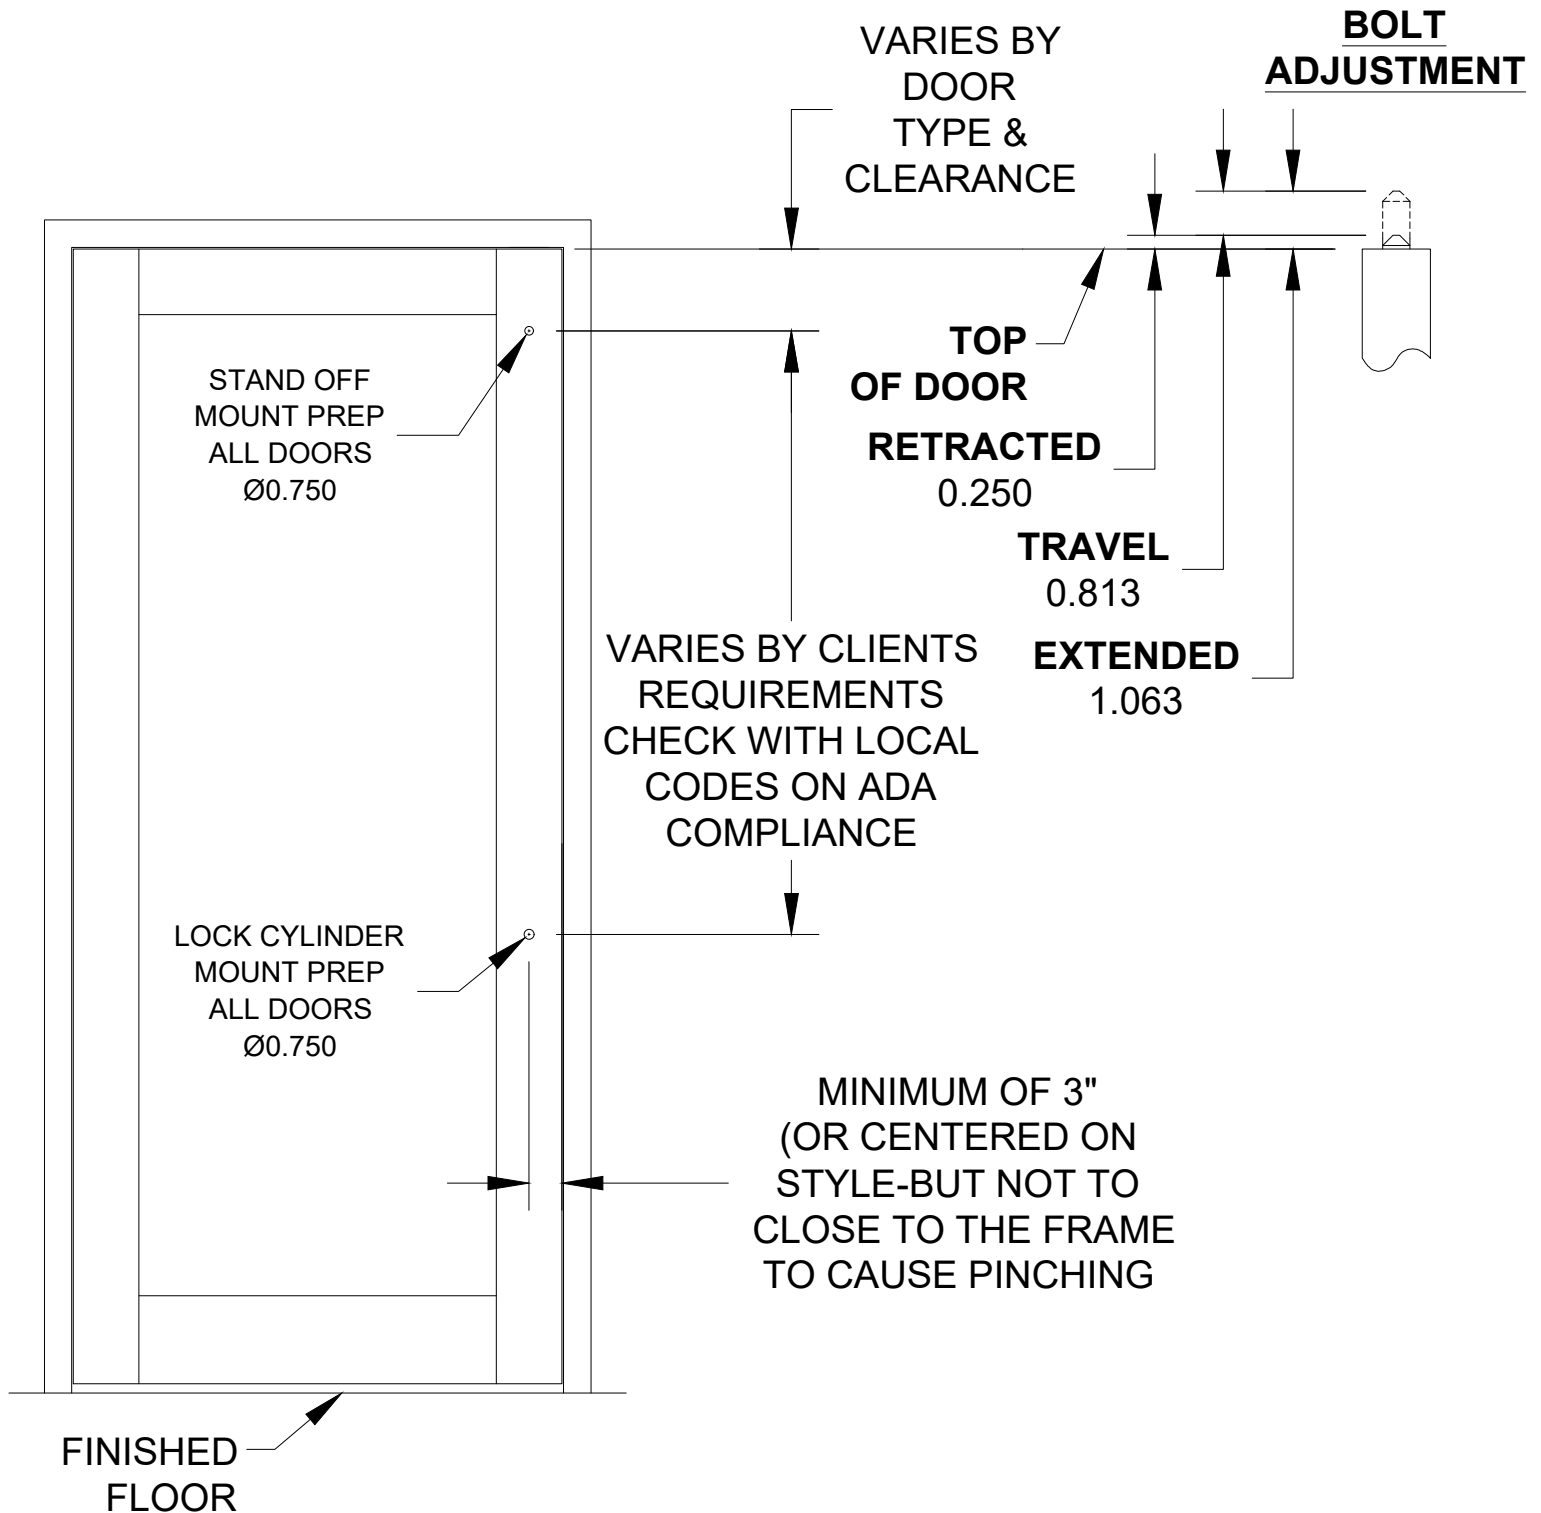

LOCKING LADDER PULL DOOR PREP WITH HALF HEIGHT BOLT UP-00.DWG



www.abhmfg.com
 E-mail: abhinfo@abhmfg.com
 Architectural Builders Hardware Mfg., Inc.
 1222 Ardmore Ave., Itasca, IL 60143
 630.875.9900; FAX 800.9FAXABH (932.9224)

LOCKING LADDER PULL WITH
 HALF HEIGHT BOLT UP

© 2020 ABH Mfg., Inc.
 printed in USA

PAGE 1 OF 1
 ISSUED 06-24-20